



CITY OF McFARLAND

DEPARTMENT OF PUBLIC WORKS PROJECT PLANS FOR STREET REJUVENATION AND SLURRY SEAL VARIOUS LOCATIONS



LOCATION MAP NTS

Slurry Seal Area		
Area 1	From	To
Fernwood St	San Juan	Brentwood
Brentwood Ct	Dead End	Wildwood
Wildwood Way	Glenwood	Brentwood
Edgewood Ct	Dead End	Wildwood
Glenwood Ave	Fernwood	Browning
4th St	Robertson Ave.	W.Perkins Ave.

Area 1 15025 SQ. YDS

Double Slurry Seal Area		
Area 1	From	To
Woodruff Ave	Ebell	W Sherwood
S 5th St	Ebell	W Sherwood
Robertson Ave	5th St	8th St
5th St	W Perkins	Hail Ln

Area 1 26250 SQ. YDS

Reclamite Areas		
Area 1	To	From
2nd St	Frontage Rd.	Cul de Sac
Hopper St	Frontage Rd.	2nd St.
California Ave	2nd St.	6th St.
Browning Rd.	E. Perkins	E. Sherwood
Area 2	To	From
Rio Santana Ct.	Hail Ln.	Cul de Sac
Acapulco Dr.	Hail Ln.	Cabo San Lucas
Cabo San Lucas	Costa Alyssa Ct.	Cul de Sac
Costa Alyssa Ct/Loret	Quintana Ct.	Cul de Sac
San Miguel Ct	Costa Alyssa Ct.	Cul de Sac
Quintana Ct	Costa Alyssa Ct.	Cul de Sac
Ensenada Dr.	W. Perkins Ave.	Cabo San Lucas
Rio Caribe Ct.	Ensenada Dr.	Cul de Sac
La Paz Ct.	Ensenada Dr.	Cul de Sac
Area 3	To	From
Ebell St	Woodruff	Cedar Grove
Ebell St	Cedar Grove	Cherrywood
Azurite Ave	Cherrywood	Cedar Grove
Azurite Ave	Cedar Grove	Dead End
Misty Ave	Cherrywood	Cedar Grove
Misty Ave	Cedar Grove	Dead End
Hayden Ave	Cherrywood	Cedar Grove
Hayden Ave	Cedar Grove	Melgar
Kyra Ave	Garzoli	Melgar
Beryl Ave	Yahut	Melgar
Topaz Ave	Yahut	Melgar
Grajeda St	Taylor	Topaz
Cherrywood St	Kyra	Ebell
Yahut St	Topaz	Kyra
Melgar Ave	Taylor	Hayden
Cedar Grove St	Hayden	Dead End

Area 1 26,857 SQ. YDS
Area 2 22,693 SQ. YDS
Area 3 44,496 SQ. YDS

CITY OF McFARLAND
DEPARTMENT OF
PUBLIC WORKS
401 W. KERN AVE.
McFARLAND, CA 93250

STREET REJUVENATION AND SLURRY SEAL
PROJECT
VARIOUS LOCATIONS
SLURRY AND RECLAIMITE STREET LIST

DATE: 02/17/26
DRAWN: Padraic Castillo
CK'D BY:
DATE CK'D:

REV:
Job No.
2026-01

SHEET
1 OF 6 SHEETS



RECLAMITE AREA 1

AREA 1



CITY OF MCFARLAND
 DEPARTMENT OF
 PUBLIC WORKS
 401 W. KERN AVE.
 MCFARLAND, CA 93250

STREET REJUVENATION AND SLURRY SEAL
 PROJECT
 VARIOUS LOCATIONS
 RECLAMITE AREA 1


DATE: 02/17/26
 DRAWN: Padraic Castillo
 CK'D BY:
 DATE CK'D:
 REV:

Job No.
 2026-01

SHEET

RECLAMITE AREA 2

AREA 2

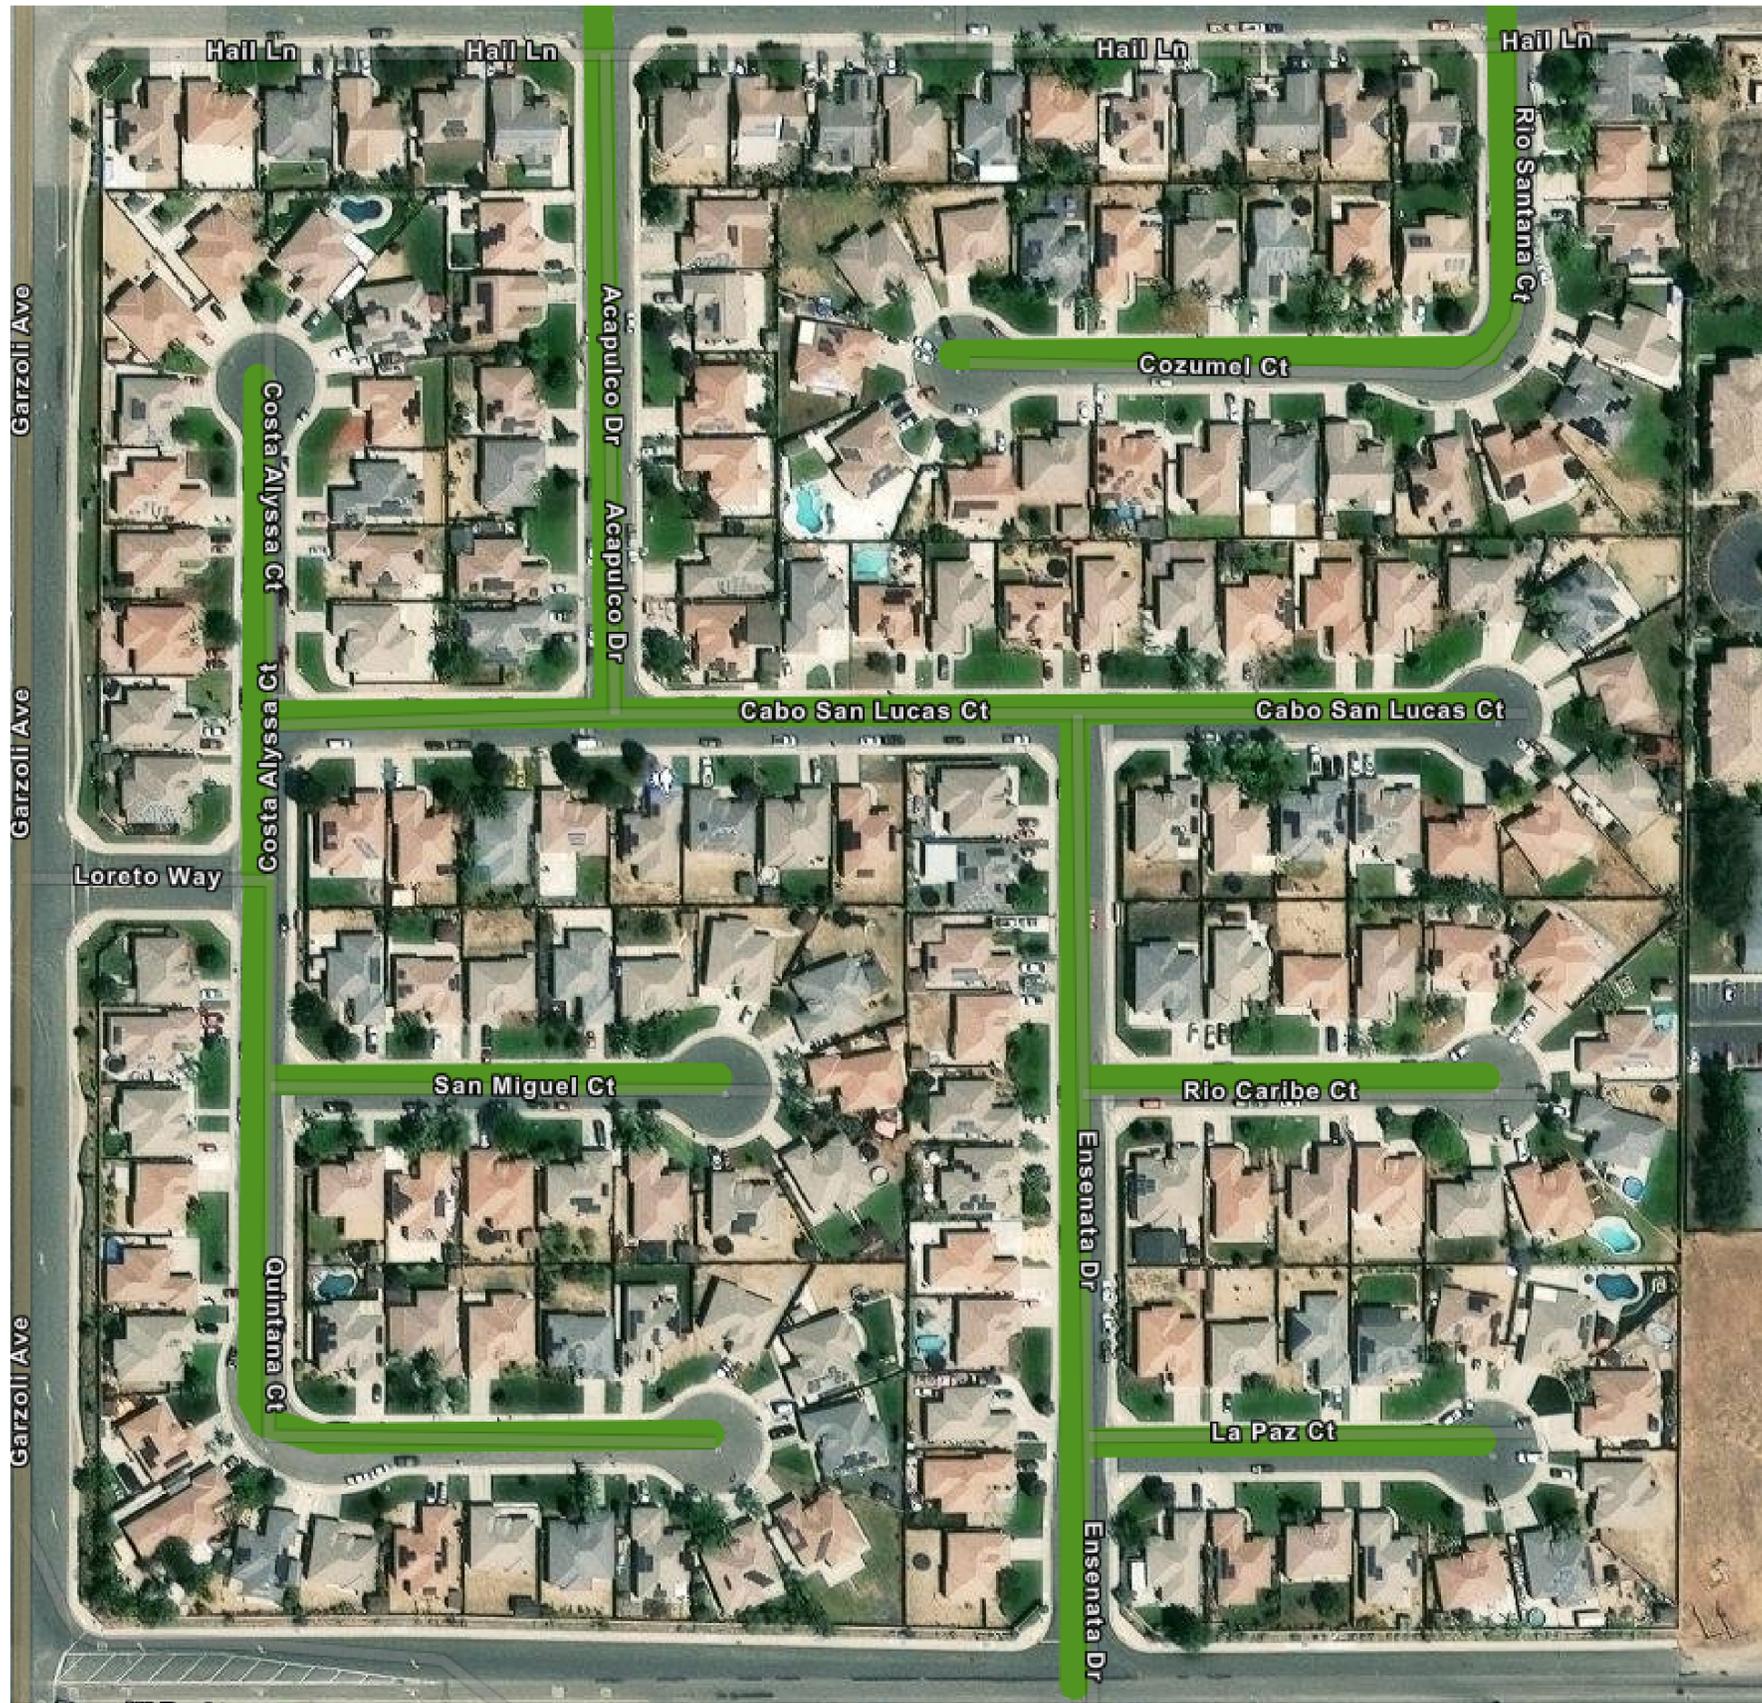

CITY OF MCFARLAND
 DEPARTMENT OF
 PUBLIC WORKS
 401 W. KERN AVE.
 MCFARLAND, CA 93250

STREET REJUVENATION AND SLURRY SEAL
 PROJECT
 VARIOUS LOCATIONS
 RECLAMITE AREA 2


DATE: 02/17/26
 DRAWN: Padraic Castillo
 CK'D BY:
 DATE CK'D:
 REV:

Job No.
 2026-01

SHEET

RECLAMITE AREA 3

AREA 3

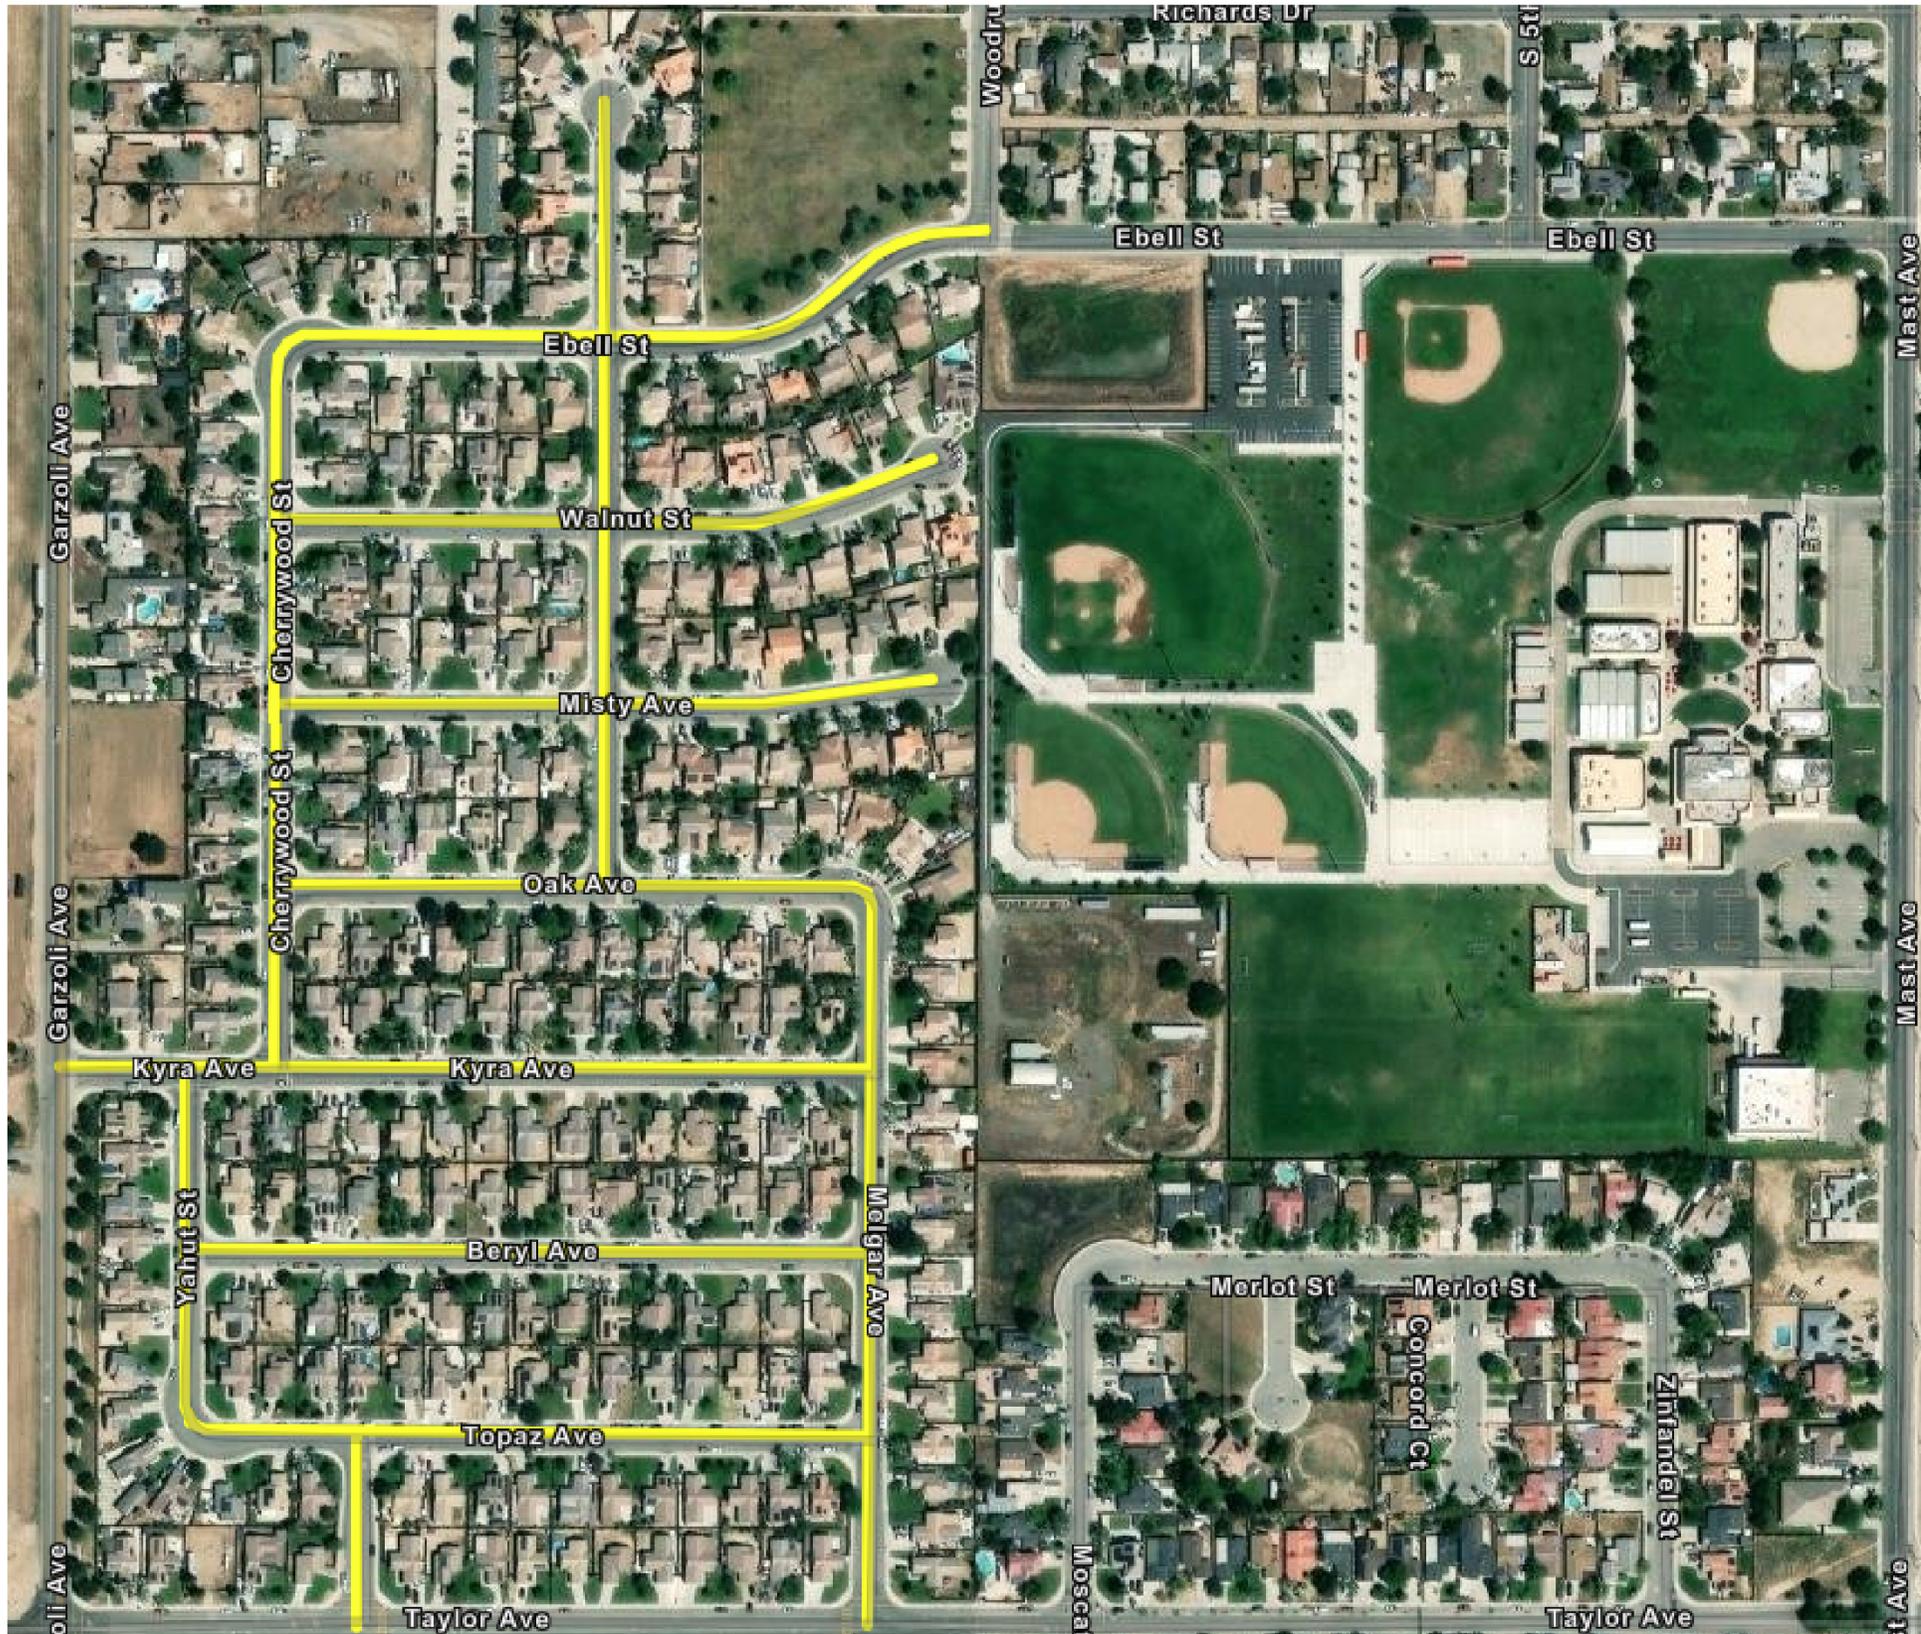

CITY OF MCFARLAND
 DEPARTMENT OF
 PUBLIC WORKS
 401 W. KERN AVE.
 MCFARLAND, CA 93250

STREET REJUVENATION AND SLURRY SEAL
 PROJECT

VARIOUS LOCATIONS

RECLAMITE AREA 3

DATE: 02/17/26
 DRAWN: Padraic Castillo
 CK'D BY:
 DATE CK'D:
 REV:


Job No.
 2026-01

SHEET



SLURRY AREA 1

AREA 1

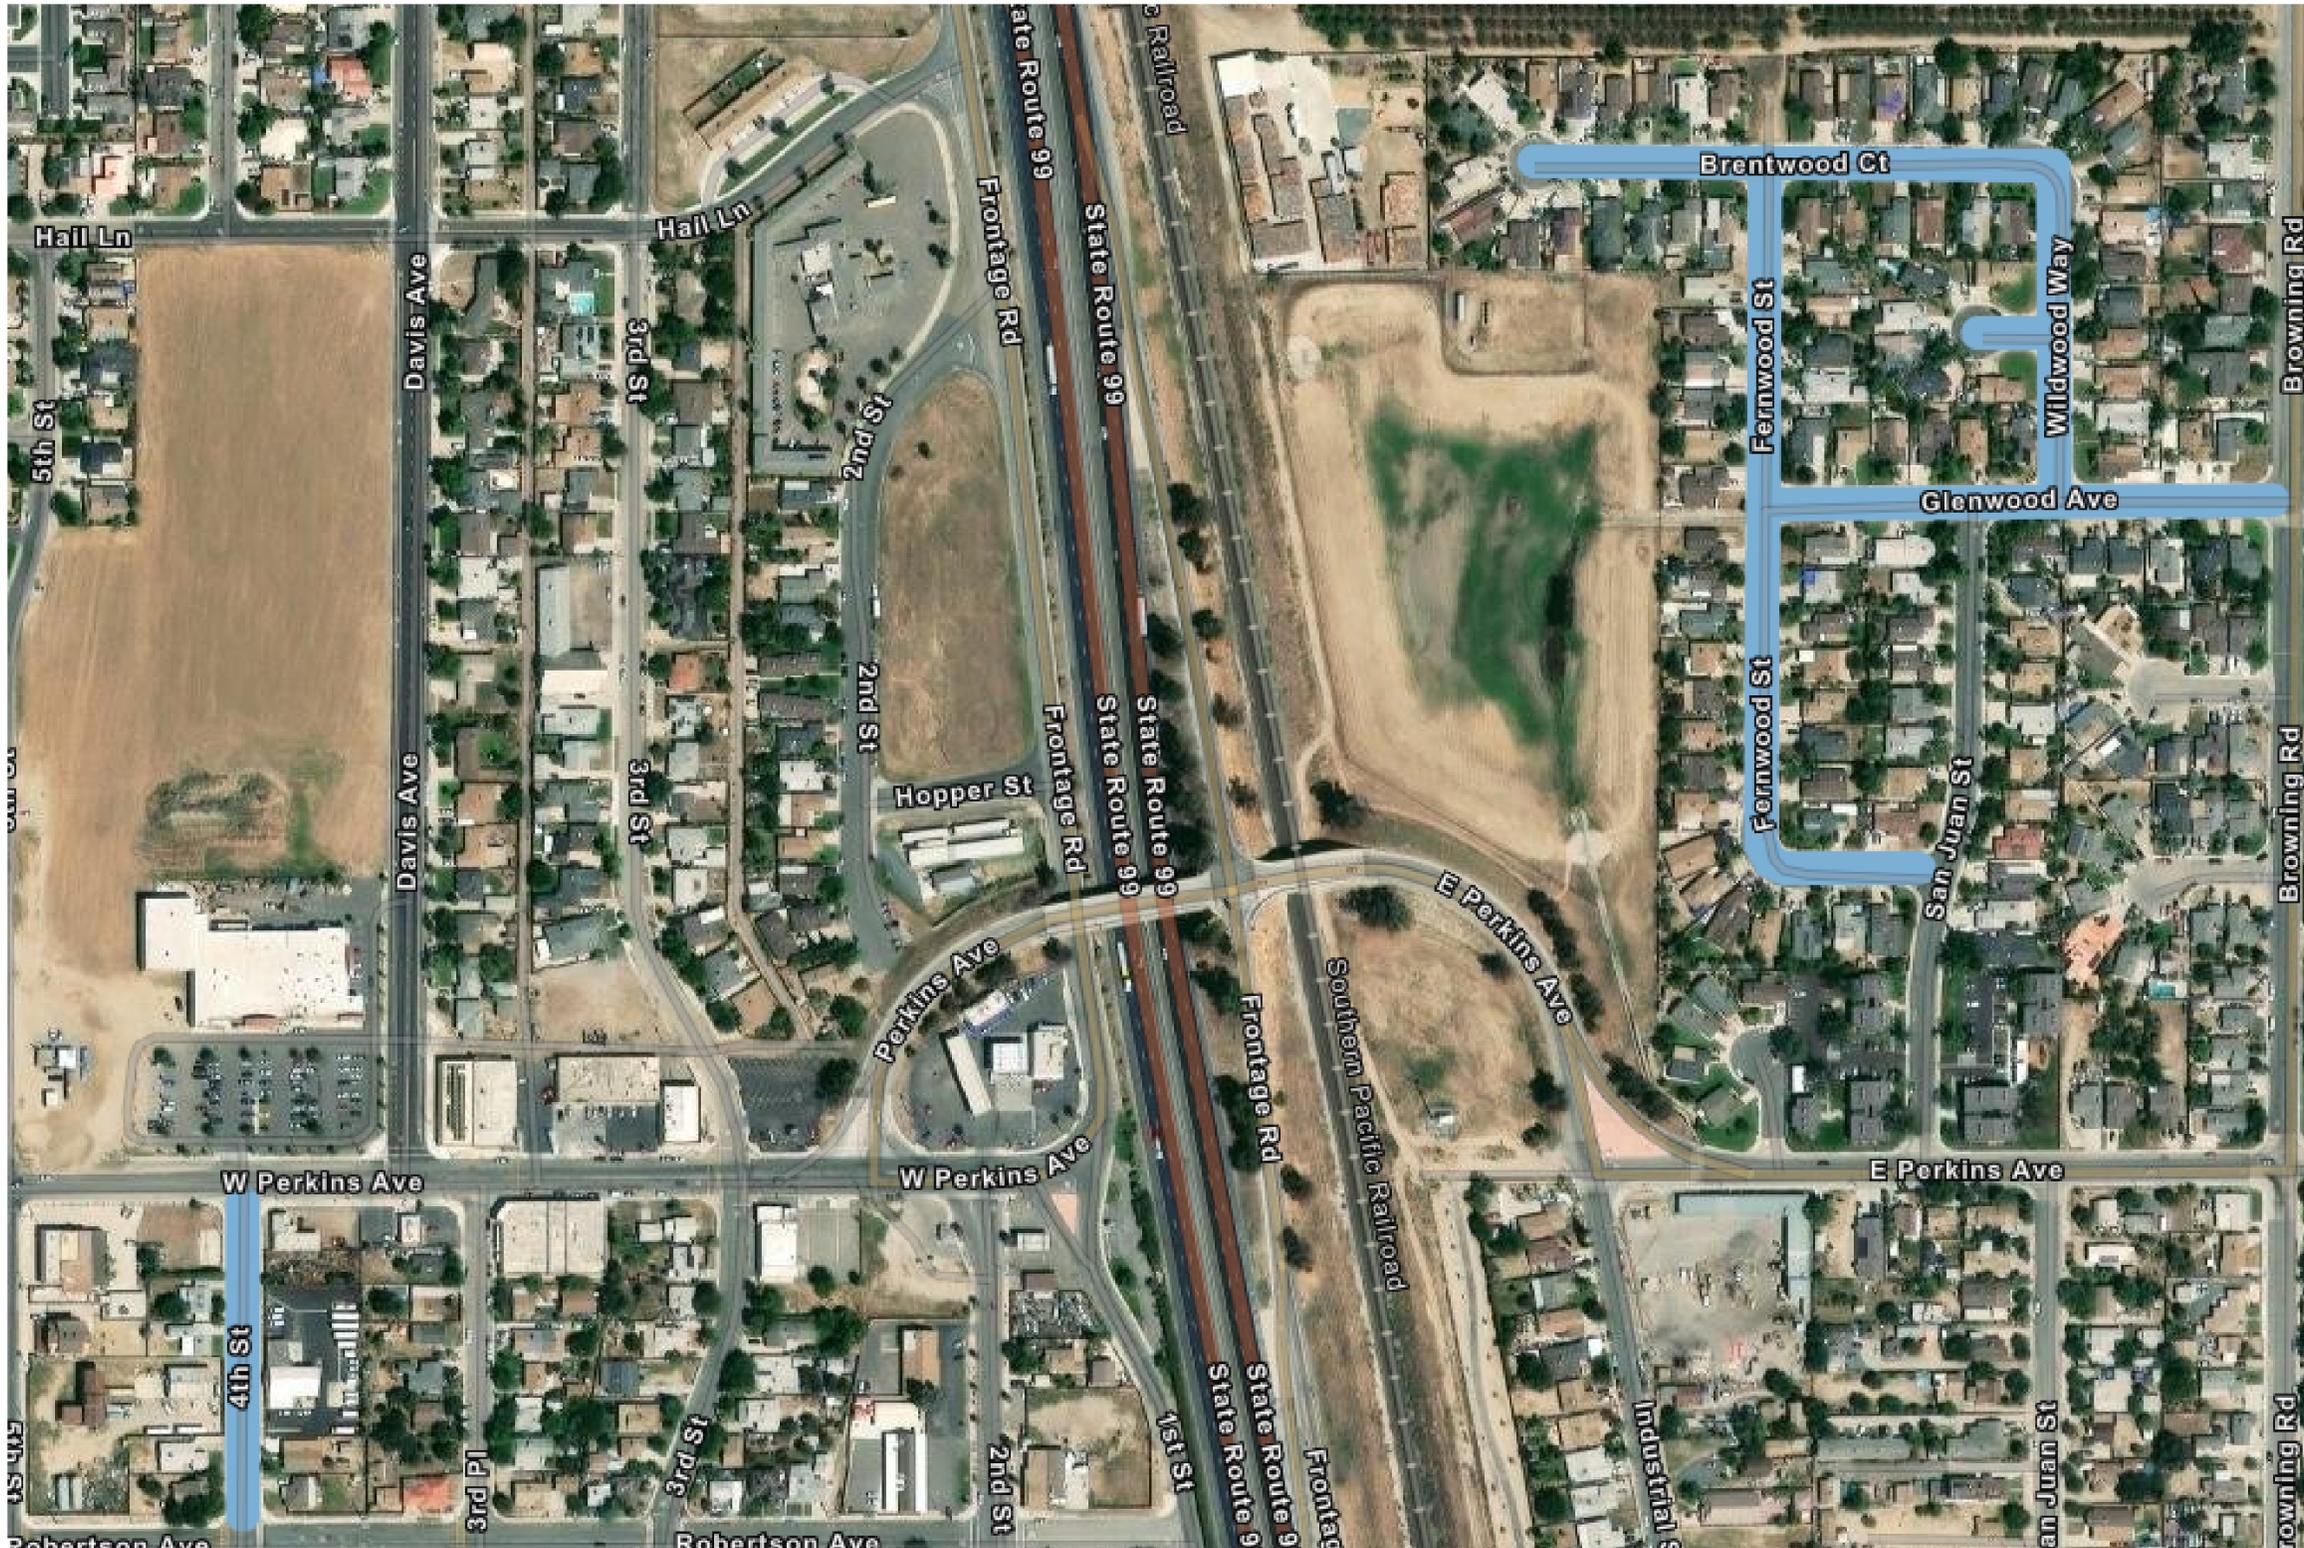

CITY OF MCFARLAND
DEPARTMENT OF
PUBLIC WORKS
401 W. KERN AVE.
MCFARLAND, CA 93250

STREET REJUVENATION AND SLURRY SEAL
PROJECT

VARIOUS LOCATIONS

SLURRY AREA 1

DATE: 02/17/26

DRAWN: Padraic Castillo

CK'D BY:

DATE CK'D:

REV:


Job No.

2026-01

SHEET

DOUBLE SLURRY AREA 1

■ AREA 1

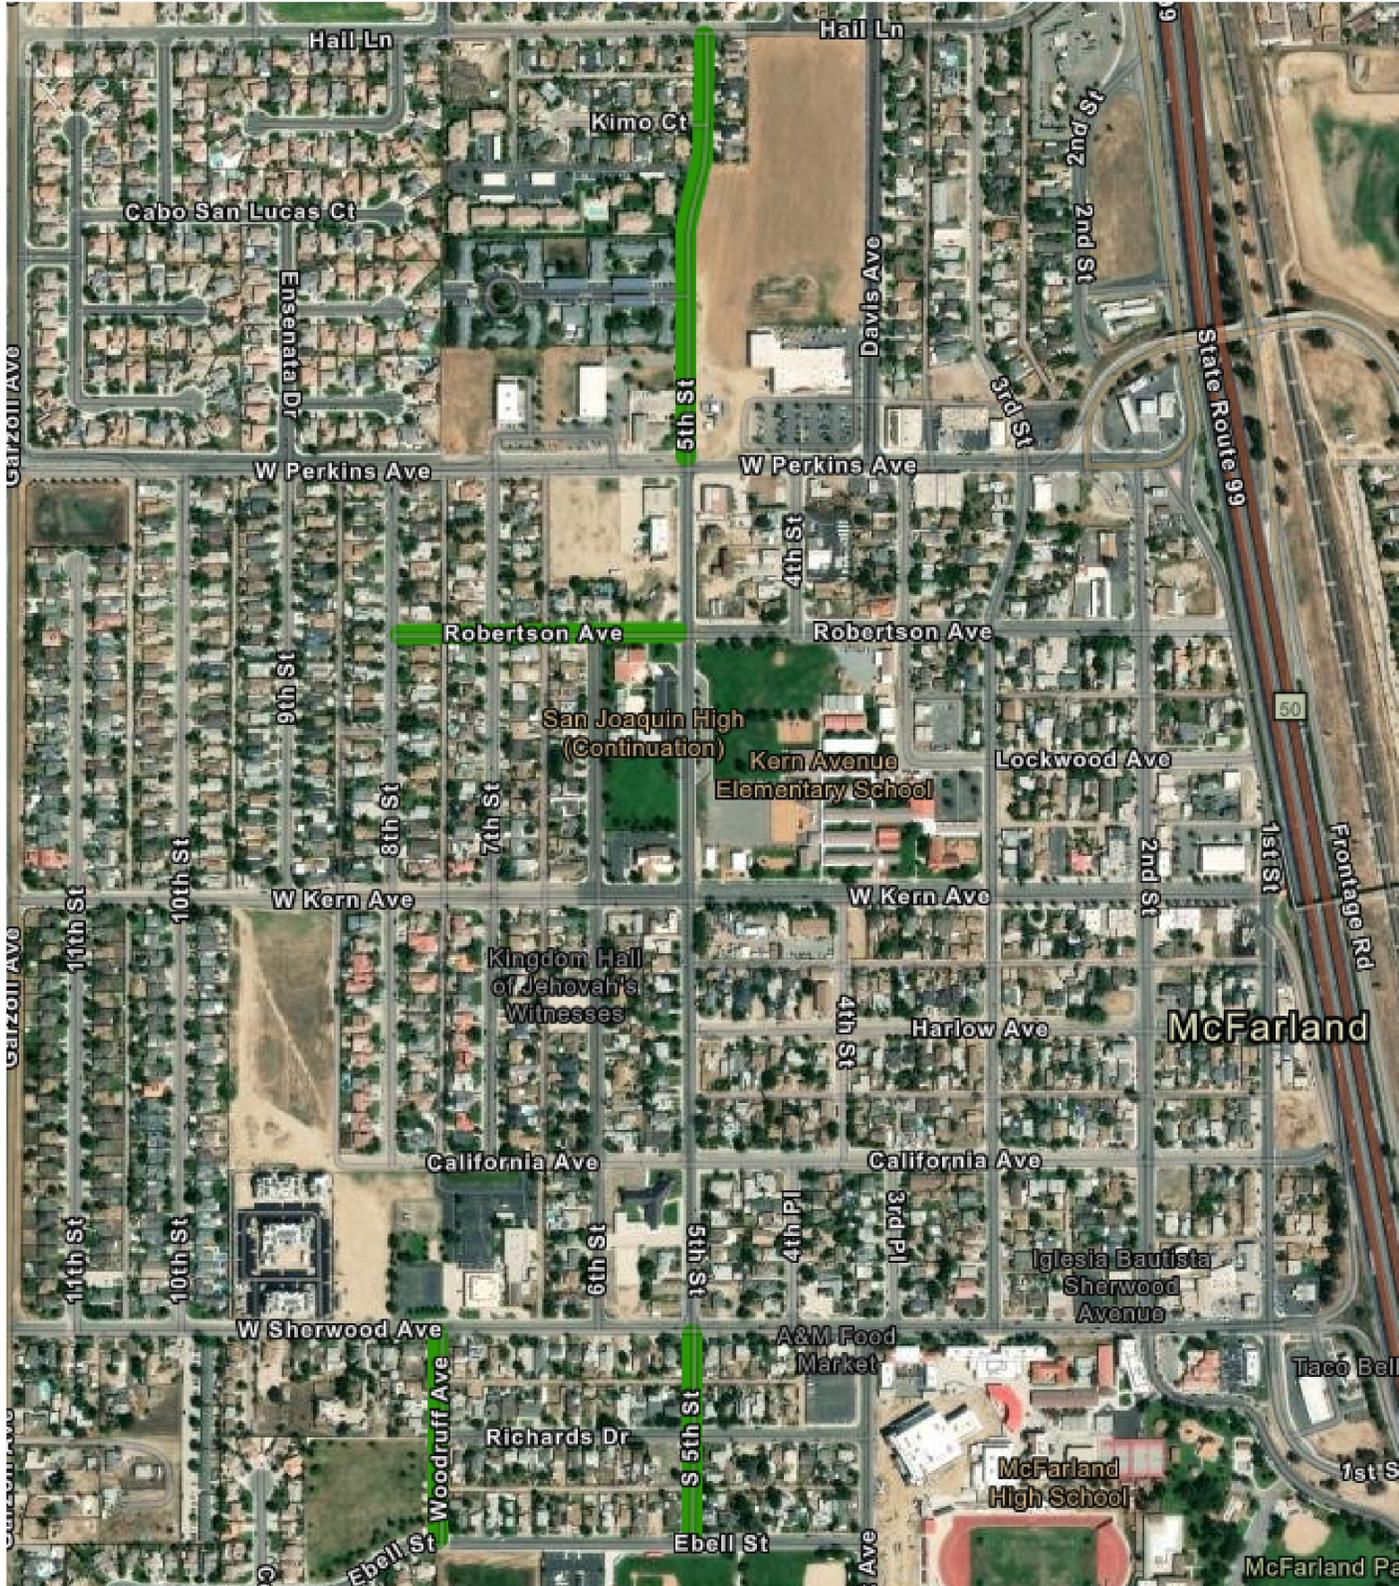

CITY OF MCFARLAND
 DEPARTMENT OF
 PUBLIC WORKS
 401 W. KERN AVE.
 MCFARLAND, CA 93250

STREET REJUVENATION AND SLURRY SEAL
 PROJECT
 VARIOUS LOCATIONS
 SLURRY AREA 1

DATE: 02/17/26
 DRAWN: Padraic Castillo
 CK'D BY:
 DATE CK'D:

REV:
 Job No.
 2026-01

SHEET